


NOTES:

1. DO NOT SCALE
2. DRAWINGS TO BE READ IN CONJUNCTION WITH ALL SERVICES AND STRUCTURAL ENGINEERS DRAWINGS & SPECIFICATIONS.
3. © COPYRIGHT. DRAWINGS NOT TO BE REPRODUCED OR USED WITHOUT PRIOR WRITTEN CONSENT.

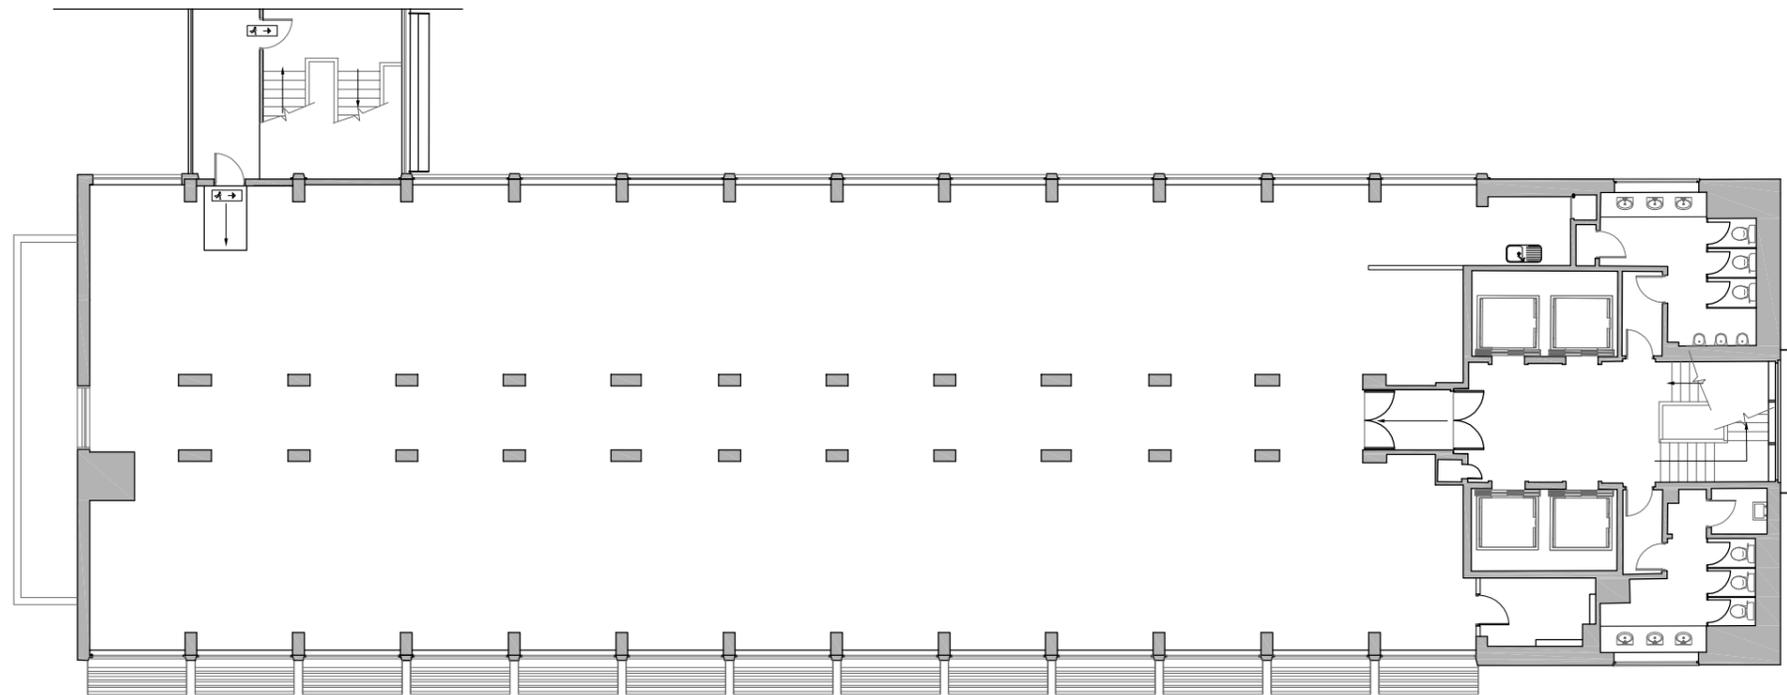

1ST FLOOR

INFORMATION

REF	DATE	REVISION	DRN	CHK
-	-	-	-	-

SCALE @A3 DATE DRAWN BY CHECKED BY
1:200 31/01/2013 NO

DRAWING

GREAT WEST HOUSE 1
FLOOR 1

PROJECT

CLIENT

CLSH MANAGEMENT LTD

RIDGE

50 SOUTHWARK STREET TEL: 02073674242
LONDON FAX:
SE1 1UN

www.ridge.co.uk

DRG NO | REV

FILE REFERENCE:

XREF FILE REFERENCE: