


NOTES:

1. DO NOT SCALE
2. DRAWINGS TO BE READ IN CONJUNCTION WITH ALL SERVICES AND STRUCTURAL ENGINEERS DRAWINGS & SPECIFICATIONS.
3. © COPYRIGHT. DRAWINGS NOT TO BE REPRODUCED OR USED WITHOUT PRIOR WRITTEN CONSENT.

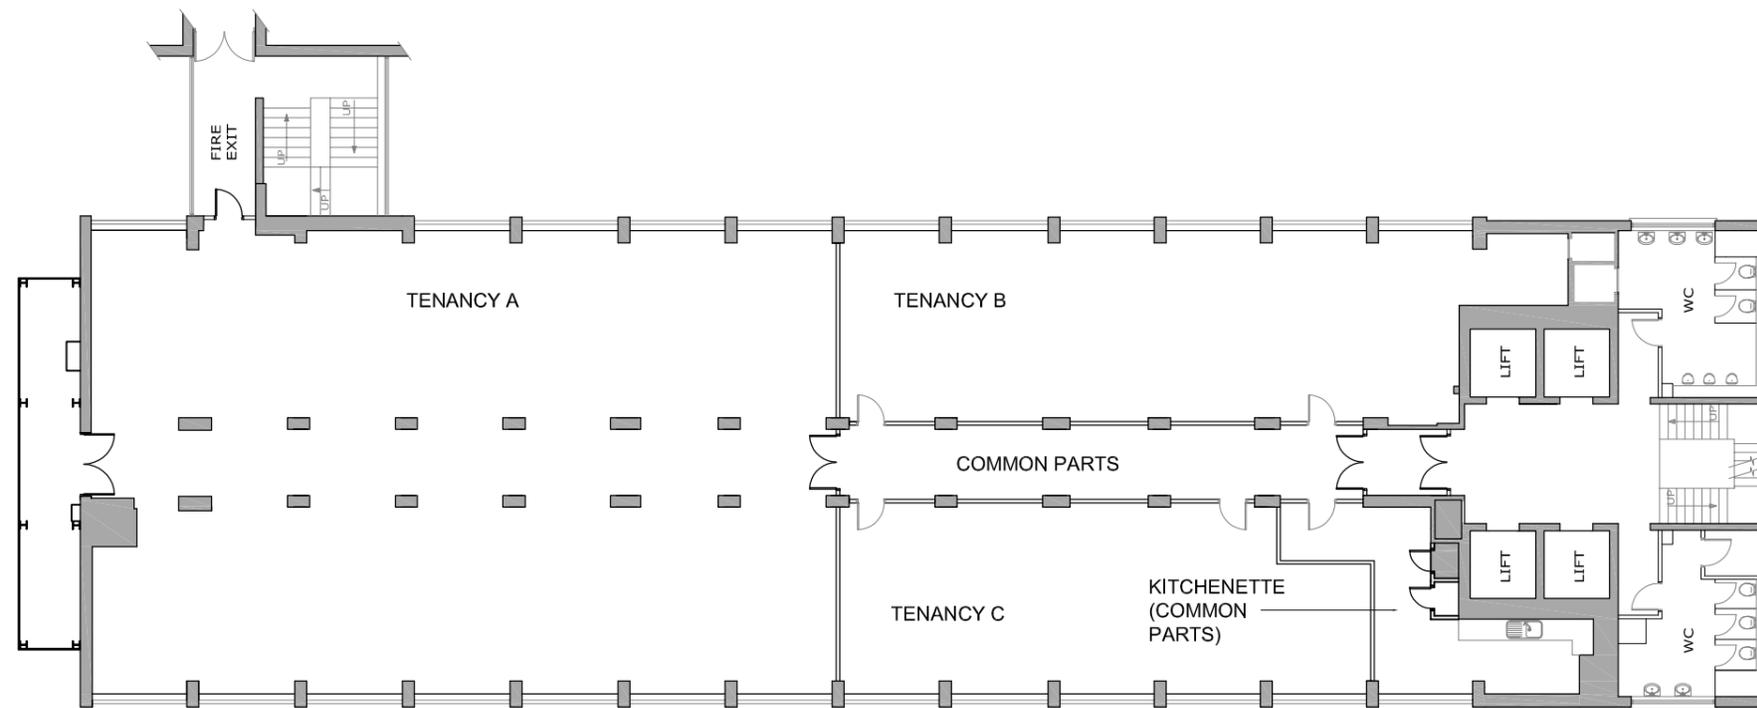

TENDER

REF	DATE	REVISION	SM	SM
-	Aug 2017	A	SM	SM

SCALE @A3	DATE	DRAWN BY	CHECKED BY
1:200	31/08/2017	SM	SM

DRAWING

PROPOSED LAYOUT FIRST FLOOR

PROJECT

GW1 FIRST FLOOR
OFFICE SUB-DIVISION

CLIENT

GREAT WEST HOUSE LTD
C/O CLSH MANAGEMENT

RIDGE

Harling House TEL: 0207 593 3400
47-51 Great Suffolk Street FAX: 01993 815 001
London
SE1 0BS

www.ridge.co.uk

DRG NO	REV
5003462-MS--01	A

FILE REFERENCE:
5003462

XREF FILE REFERENCE:
-